


ED27a

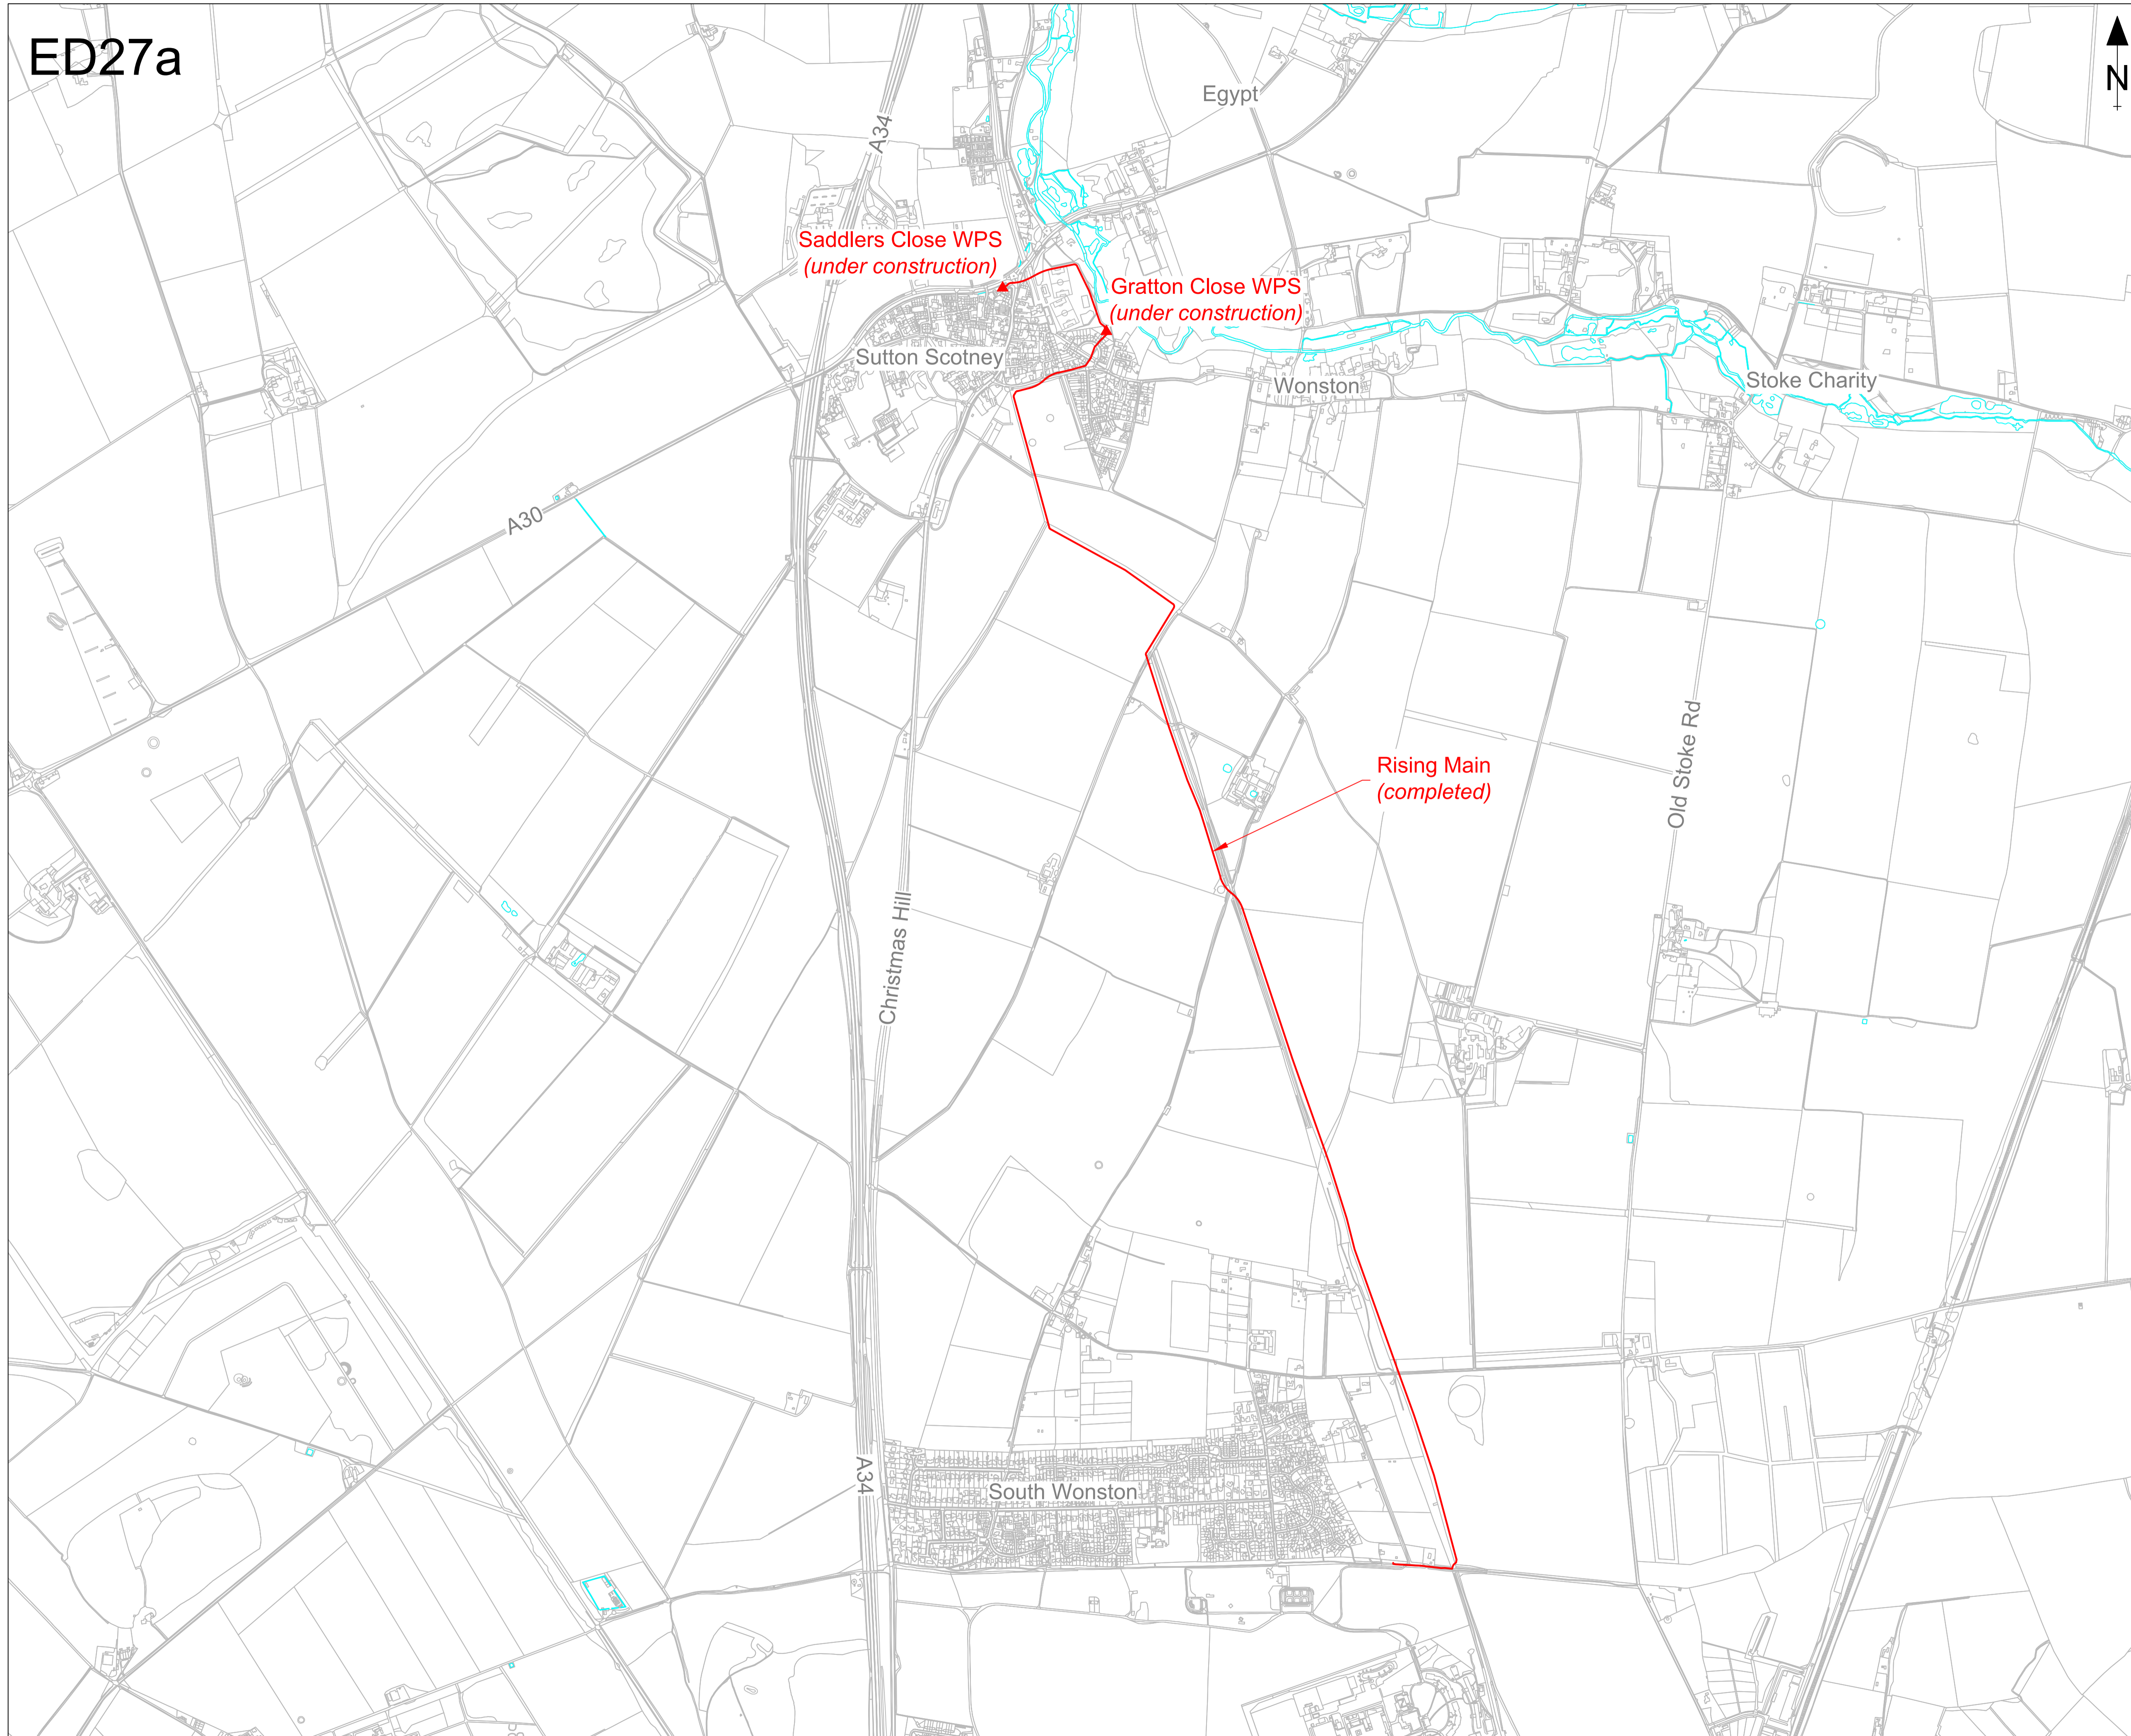

- NOTES
- DO NOT SCALE THIS DRAWING.
 - ALL MEASUREMENTS ARE IN mm UNLESS SPECIFIED OTHERWISE. LEVELS ARE IN mAOD NEWLYN.
 - LOCATION OF SOUTHERN WATER APPARATUS IS INDICATIVE ONLY AND BASED ON SOUTHERN WATER RECORDS.
 - THE LOCATION OF OTHER STATUTORY UNDERTAKERS PLANT TO BE VERIFIED PRIOR TO THE COMMENCEMENT OF WORKS.
 - PURPOSE OF SCHEME: CONVERSION OF SADDLERS CLOSE WTW AND GRATTON CLOSE WTW INTO NEW TRANSFER PUMPING STATIONS. WASTEWATER TO BE DIRECTED TO EXISTING NETWORK IN OX DROVE, SOUTH WONSTON.


LEGEND

-  New Sewer Rising Main
-  New Wastewater Pumping Station

P03	S3	FOR REVIEW AND COMMENT	CB	DH	PT	13.10.2023
P03.1	S0	FOR INTERNAL REVIEW	CB	DH	PT	12.10.2023
P02	S3	FOR REVIEW AND COMMENT	CB	DH	PT	02.08.2023
P02.2	S0	FOR INTERNAL REVIEW	CB	DH	PT	02.08.2023
P02.1	S0	FOR INTERNAL REVIEW	CB	GS	-	11.07.2023
P01	S3	FOR REVIEW AND COMMENT	CB	GS	PT	15.06.2023
P01.2	S0	FOR INTERNAL REVIEW	CB	GS	PT	13.06.2023
P01.1	S0	FOR INTERNAL REVIEW	CB	GS	-	12.06.2023
REV	STATUS	REASON FOR ISSUE	DRN	CHKD	APPD	DATE

THIS DRAWING IS ISSUED BY CLANCY SUBJECT TO THE CONDITIONS THAT IT IS NOT COPIED EITHER IN WHOLE OR IN PART, OR DISCLOSED TO THIRD PARTIES UNLESS PRIOR WRITTEN AUTHORISATION IS GIVEN BY CLANCY.

PREVIOUS VERSIONS OF THIS DRAWING SHOULD BE STAMPED, SUPERCEDED, OR DESTROYED.

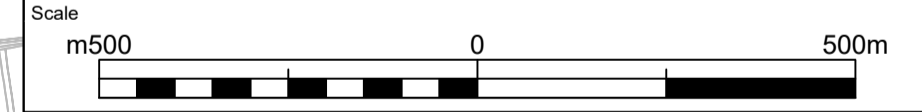


Southern Water Services Ltd
Southern House, Yeoman Road
Worthing, BN13 3NX
03303 030368



The Clancy Group
Clare House, Coppermill Lane
Harefield UB9 6HZ
01895 823711

Post Code SO21 3JJ	Grid Reference SU463397	What3Words dogs.digests.carrots
-----------------------	----------------------------	------------------------------------

Project Title
AMP7 – 770008 Saddlers Close WTW and Gratton Close WTW Transfer Pipeline Scheme

Project Location
Sadlers Close WWTW, Oxford Road, Sutton Scotney, Winchester

Drawing Title
Construction Route Plan 00001

Drawing Reference 770008-NGX-XX-DR-Z-00001	Revision P03	Status S3
---	-----------------	--------------

Scale 1:10000	Sheet Number 1 of 10	Sheet Size A1
------------------	-------------------------	------------------